



HOTEL REGENT «VRTOVI SUNCA» ORAŠAC, DUBROVNIK

CONSTRUCTION: 10 FLOORS (BRP 30 000 m²), 3 EXPANSION JOINTS (DILATATIONS), FOUNDATION ON LEVELS

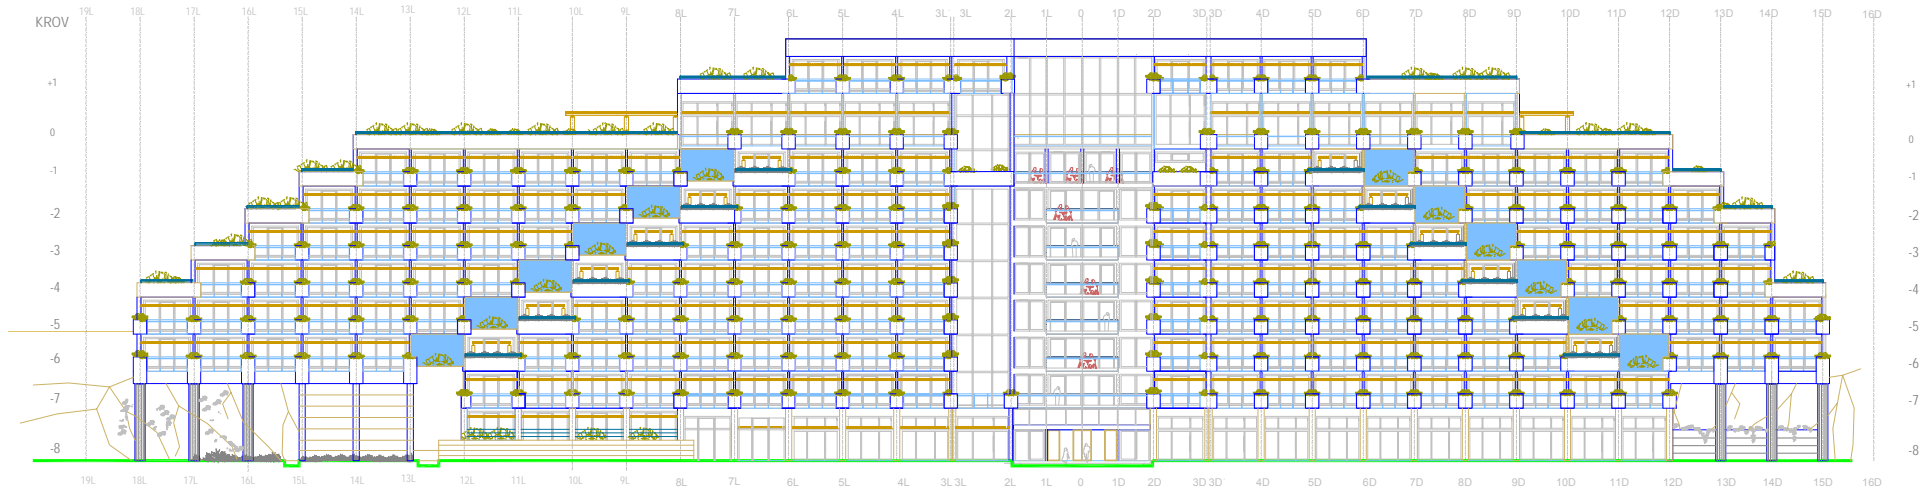


~ SOUTH FACADE

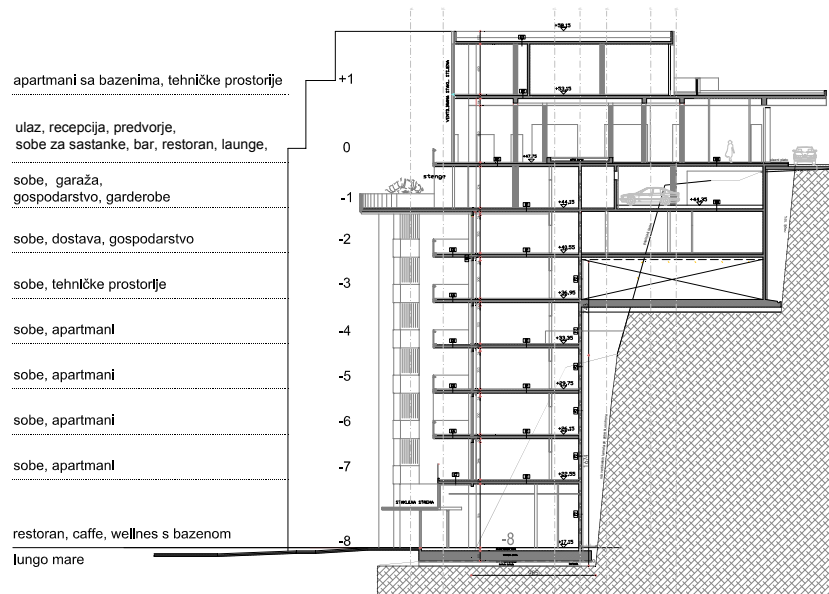

~ CHARACTERISTIC CROSS SECTION

**STRUCTURAL DESIGN:
SMAGRA d.o.o., 2007.**

**ARCHITECTURE:
GAPP ARHITEKTURA d.o.o.**

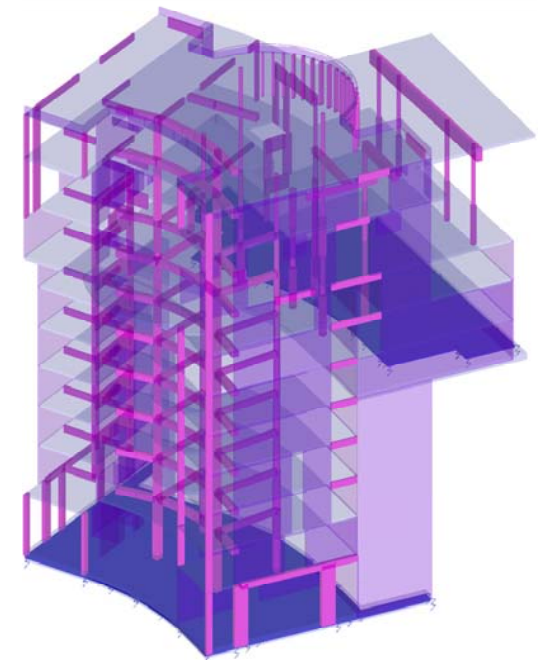

~ 3D MODEL (MIDDLE DILATATION)